



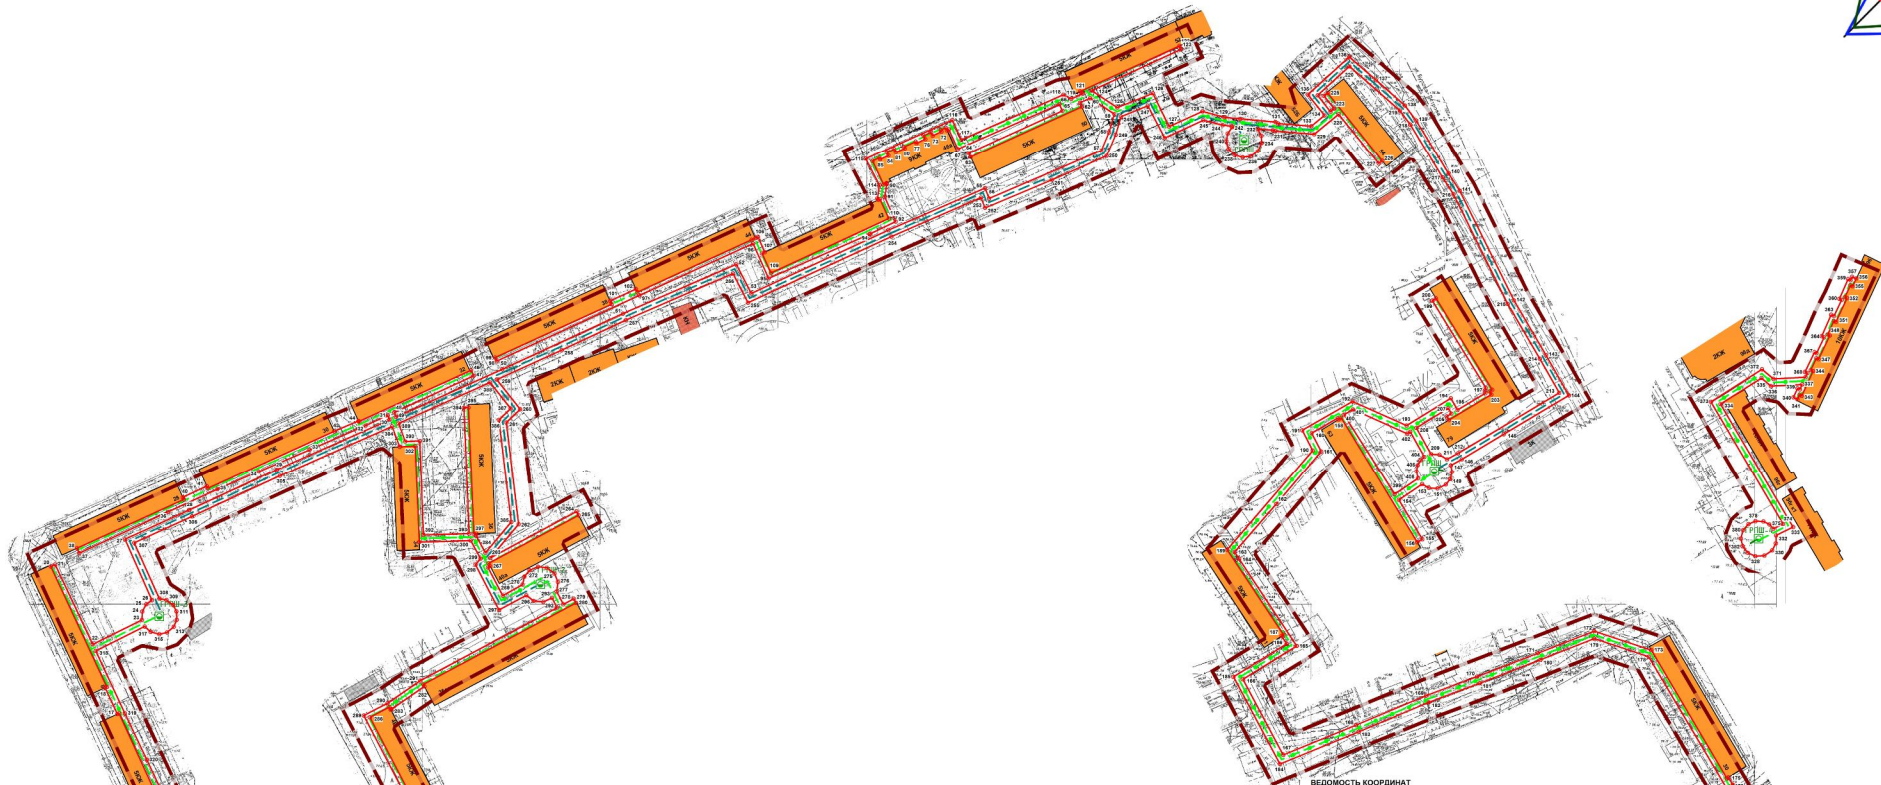

ПРОЕКТ ПЛАНИРОВКИ ТЕРРИТОРИИ



для размещения линейного объекта "Газификация. Сеть газораспределения и газопотребления жилых домов по адресу: г. Курган, ул. Б. Петрова, 86; пр. Инженерный, 2, 4, 4б, 6, 8; ул. Даревского, 28, 30, 32, 34, 36, 36а, 40, 42, 44, 46а, 50, 52, 54; ул. Б. Петрова, 79; ул. Некрасова, 9, 11, 30, 41, 63"

Чертеж красных линий, М 1:1000

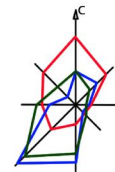

ВЕДОМОСТЬ КООРДИНАТ

№	X	Y	№	X	Y	№	X	Y	№	X	Y	№	X	Y	№	X	Y	№	X	Y	№	X	Y	№	X	Y	№	X	Y							
1	1452.302	9.87	59	2025.87	388.43	117	2011.93	923.37	175	1652.54	735.10	233	2013.68	472.16	291	1759.84	-1.19	349	1901.65	750.96	407	1624.80	559.53	469	1625.47	560.39										
2	1449.87	-11.25	60	2024.60	375.83	118	2006.71	930.75	176	1644.44	731.54	234	2009.57	472.37	292	1747.74	75.79	350	1909.36	754.43	408	1625.47	560.39													
3	1481.35	-22.89	61	2022.22	370.07	119	2024.41	940.22	177	1646.40	734.10	235	2004.83	470.25	293	1753.25	72.88	351	1909.83	756.81																
4	1440.08	-22.29	62	2020.97	371.10	120	2027.41	971.86	178	1702.22	692.22	236	2007.88	466.31	294	1756.06	68.02	352	1922.08	801.88																
5	1483.61	-35.74	63	2001.44	308.50	121	2008.53	970.16	179	1730.38	699.62	237	2001.16	461.73	295	1751.50	62.57	353	1922.57	806.84																
6	1440.08	-36.48	64	2003.08	307.53	122	2004.14	426.12	180	1716.51	629.29	238	2002.88	457.13	296	1754.97	58.48	354	1922.25	803.79																
7	1475.65	-46.49	65	2027.89	960.19	123	2002.24	426.89	181	1705.35	595.07	239	2008.17	453.80	297	1749.44	43.08	355	1928.68	804.87																
8	1519.15	-60.23	66	2011.32	506.45	124	2009.05	576.87	182	1684.87	566.46	240	2005.45	452.88	298	1779.16	29.31	356	1933.05	807.34																
9	1516.90	-61.08	67	2008.08	301.38	125	2026.55	994.11	183	1676.12	527.00	241	2014.64	453.24	299	1776.31	32.08	357	1934.05	804.73																
10	1530.42	-69.59	68	2017.22	296.28	126	2027.53	411.14	184	1660.05	402.87	242	2016.55	450.79	300	1761.62	27.13	358	1932.10	803.81																
11	1536.61	-69.38	69	2016.74	295.21	127	2008.63	420.31	185	1706.88	456.49	243	2016.15	455.49	301	1768.60	-1.82	359	1932.75	802.48																
12	1602.05	-131.49	70	2018.18	264.55	128	2027.40	430.03	186	1737.49	466.46	244	2019.87	455.45	302	1838.90	-4.11	360	1931.68	797.57																
13	1604.44	-132.32	71	2016.90	291.77	129	2027.40	451.49	187	1733.62	461.59	245	2022.42	438.62	303	1838.84	-5.81	361	1932.00	796.84																
14	1619.80	-138.54	72	2015.99	262.19	130	2023.22	480.35	188	1732.51	484.83	246	2012.34	417.88	304	1850.05	-17.17	362	1912.01	794.52																
15	1619.80	-138.41	73	2015.68	267.19	131	2027.40	480.35	189	1730.25	452.58	247	2005.05	458.53	305	1821.63	-80.28	363	1912.71	792.54																
16	1688.50	-170.80	74	2015.63	266.30	132	2020.59	481.63	190	1694.43	501.11	248	2024.47	393.19	306	1789.36	-129.74	364	1902.68	787.83																
17	1688.50	-171.78	75	2015.70	262.12	133	2019.69	500.32	191	1687.35	491.63	249	2004.14	396.21	307	1784.11	-162.27	365	1902.68	786.89																
18	1702.85	-178.71	76	2011.79	263.02	134	2025.11	507.70	192	1684.02	525.62	250	2022.07	380.10	308	1792.88	-148.13	366	1891.09	784.74																
19	1703.26	-177.78	77	2020.45	278.02	135	2024.84	498.43	193	1655.49	553.86	251	1980.53	354.34	309	1752.06	-144.13	367	1891.68	783.53																
20	1710.86	-209.25	78	2016.36	277.60	136	2027.98	521.67	194	1665.87	578.80	252	1977.68	374.66	310	1748.16	-142.27	368	1885.42	778.17																
21	1727.21	-208.84	79	2027.34	271.07	137	2024.90	530.85	195	1699.27	562.62	253	1979.50	314.44	311	1743.69	-138.53	369	1879.95	776.56																
22	1727.14	-183.68	80	2024.44	271.49	138	2025.41	503.08	196	1685.45	588.32	254	1988.57	282.95	312	1745.06	-134.52	370	1877.69	775.53																
23	1742.81	-157.93	81	2024.13	266.49	139	2022.30	550.26	197	1670.20	597.91	255	1978.45	183.22	313	1736.99	-140.06	371	1876.71	766.44																
24	1742.81	-157.93	82	2020.07	265.58	140	1980.80	571.57	198	1671.56	588.73	256	1980.88	174.61	314	1733.88	-143.77	372	1862.12	756.00																
25	1749.70	-155.48	83	2024.15	261.42	141	1980.34	583.88	199	1659.69	606.42	257	1980.88	114.48	315	1732.89	-148.13	373	1863.86	725.27																
26	1759.17	-152.53	84	2022.33	262.52	142	1980.81	614.36	200	1651.90	630.48	258	1980.88	78.44	316	1734.16	-150.36	374	1794.70	750.90																
27	1786.17	-157.43	85	2020.04	257.63	143	1880.02	632.44	201	1650.65	662.17	259	1899.34	41.83	317	1737.21	-150.36	375	1792.70	746.48																
28	1802.80	-131.40	86	2020.09	257.21	144	1887.43	644.29	202	1669.05	690.63	260	1899.70	54.87	318	1732.52	-183.88	376	1794.48	758.14																
29	1802.87	-41.82	87	1889.17	253.36	145	1845.85	698.67	203	1887.69	691.79	261	1882.21	47.24	319	1688.42	-187.83	377	1796.11	754.84																
30	1803.90	-18.58	88	1885.82	255.54	146	1881.41	584.99	204	1853.95	577.75	262	1794.61	54.15	320	1682.33	-193.00	378	1796.31	750.36																
31	1806.26	-19.51	89	1886.01	251.25	147	1880.88	576.88	205	1855.44	570.56	263	1775.38	38.15	321	1654.47	-141.80	379	1794.53	746.38																
32	1805.43	-32.05	90	1886.28	261.41	148	1884.22	578.52	206	1887.21	579.44	264	1881.76	88.79	322	1611.67	-131.22	380	1791.25	743.38																
33	1805.43	-31.58	91	1886.12	260.51	149	1880.84	576.41	207	1880.84	576.41	265	1880.84	88.79	323	1584.56	-114.40	381	1794.54	743.15																
34	1804.47	-40.12	92	1885.02	266.31	150	1889.93	576.02	208	1849.17	559.48	266	1777.89	37.21	324	1584.36	-85.13	382	1792.30	743.11																
35	1814.43	-41.43	93	1886.78	252.16	151	1884.16	571.37	209	1848.36	561.81	267	1777.10	65.34	325	1542.46	-46.82	383	1779.15	746.19																
36	1801.53	-143.28	94	1907.03	251.59	152	1884.68	566.56	210	1854.09	572.46	268	1794.34	36.83	326	1500.31	-102.24	384	1779.59	745.45																
37	1778.38	-133.22	95	1923.08	194.79	153	1887.22	562.71	211	1851.67	576.73	269	1754.55	45.18	327	1453.64	-122.25	385	1798.86	49.87																
38	1781.10	-194.05	96	1922.73	185.11	154	1906.36	561.64	212	1854.60	562.96	270	1750.73	55.34	328	1776.65	750.27	386	1857.71	43.03																
39	1808.52	-134.28	97	1923.38	122.00	155	1796.17	562.85	213	1868.87	638.67	271	1750.20	57.35	329	1776.89	755.32	387	1860.06	49.59																
40	1805.78	-134.85	98	1908.08	41.19	156	1784.44	559.91	214	1860.03	626.87	272	1768.68	65.17	330	1778.93	756.71	388	1854.68	38.09																
41	1804.02	-121.42	99	1848.88	40.86	157	1854.44	517.16	215	1918.74	610.80	273	1750.73	65.01	331	1763.84	761.80	389	1851.68	-13.51																
42	1804.80	-120.80	100	1904.63	106.45	158	1853.84	545.68	216	1853.84	545.68																									

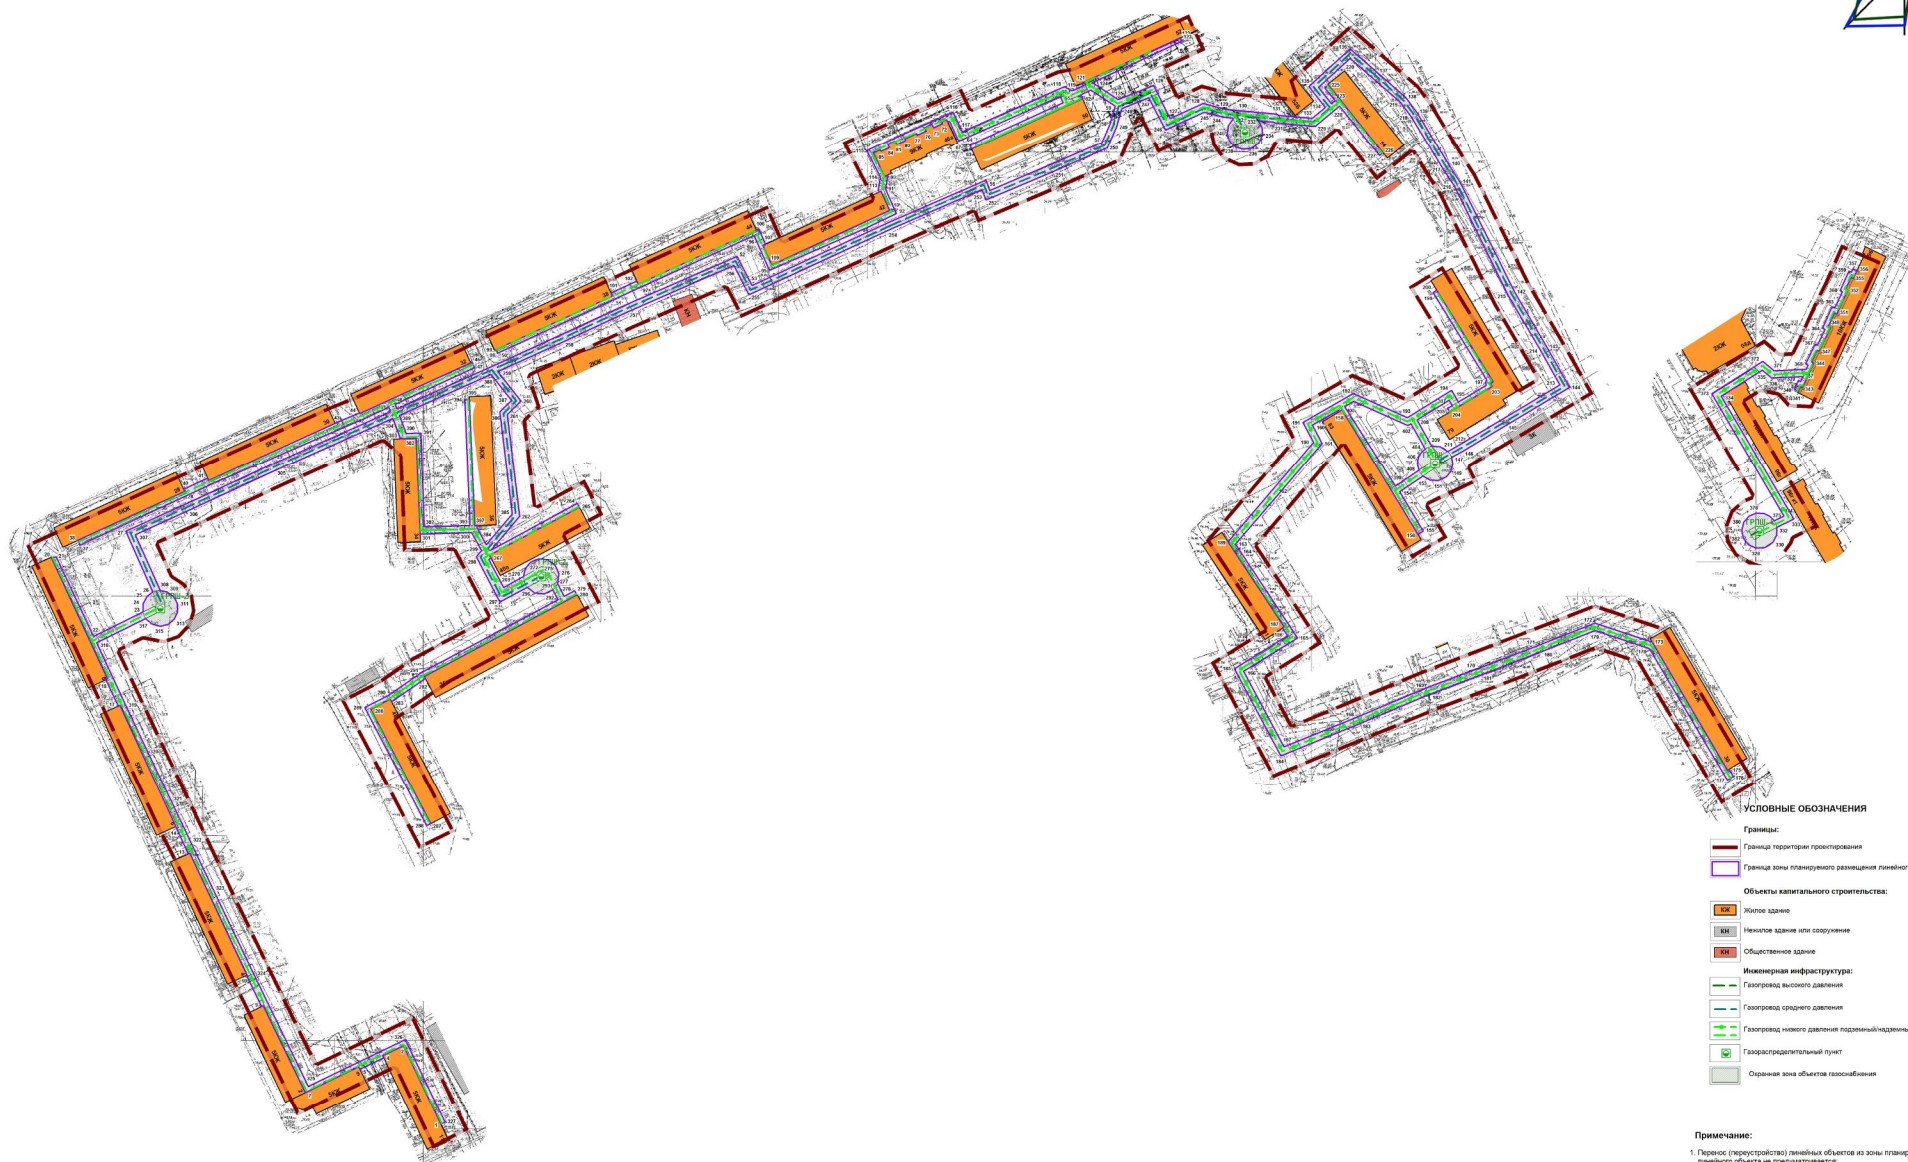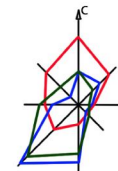

Примечание:

1. Перенос (перустройство) линейных объектов из зоны планируемого размещения линейного объекта не предусматривается;
2. Снос и (или) демонтаж, а также перенос (перустройство) линейных объектов не предусматривается;

[illegible]